


# The Post Office



EST. THE 1931  
POST OFFICE  
AN UNBRIDLED COMMUNITY

### Drawing Notes

## Post Office Clean Layout

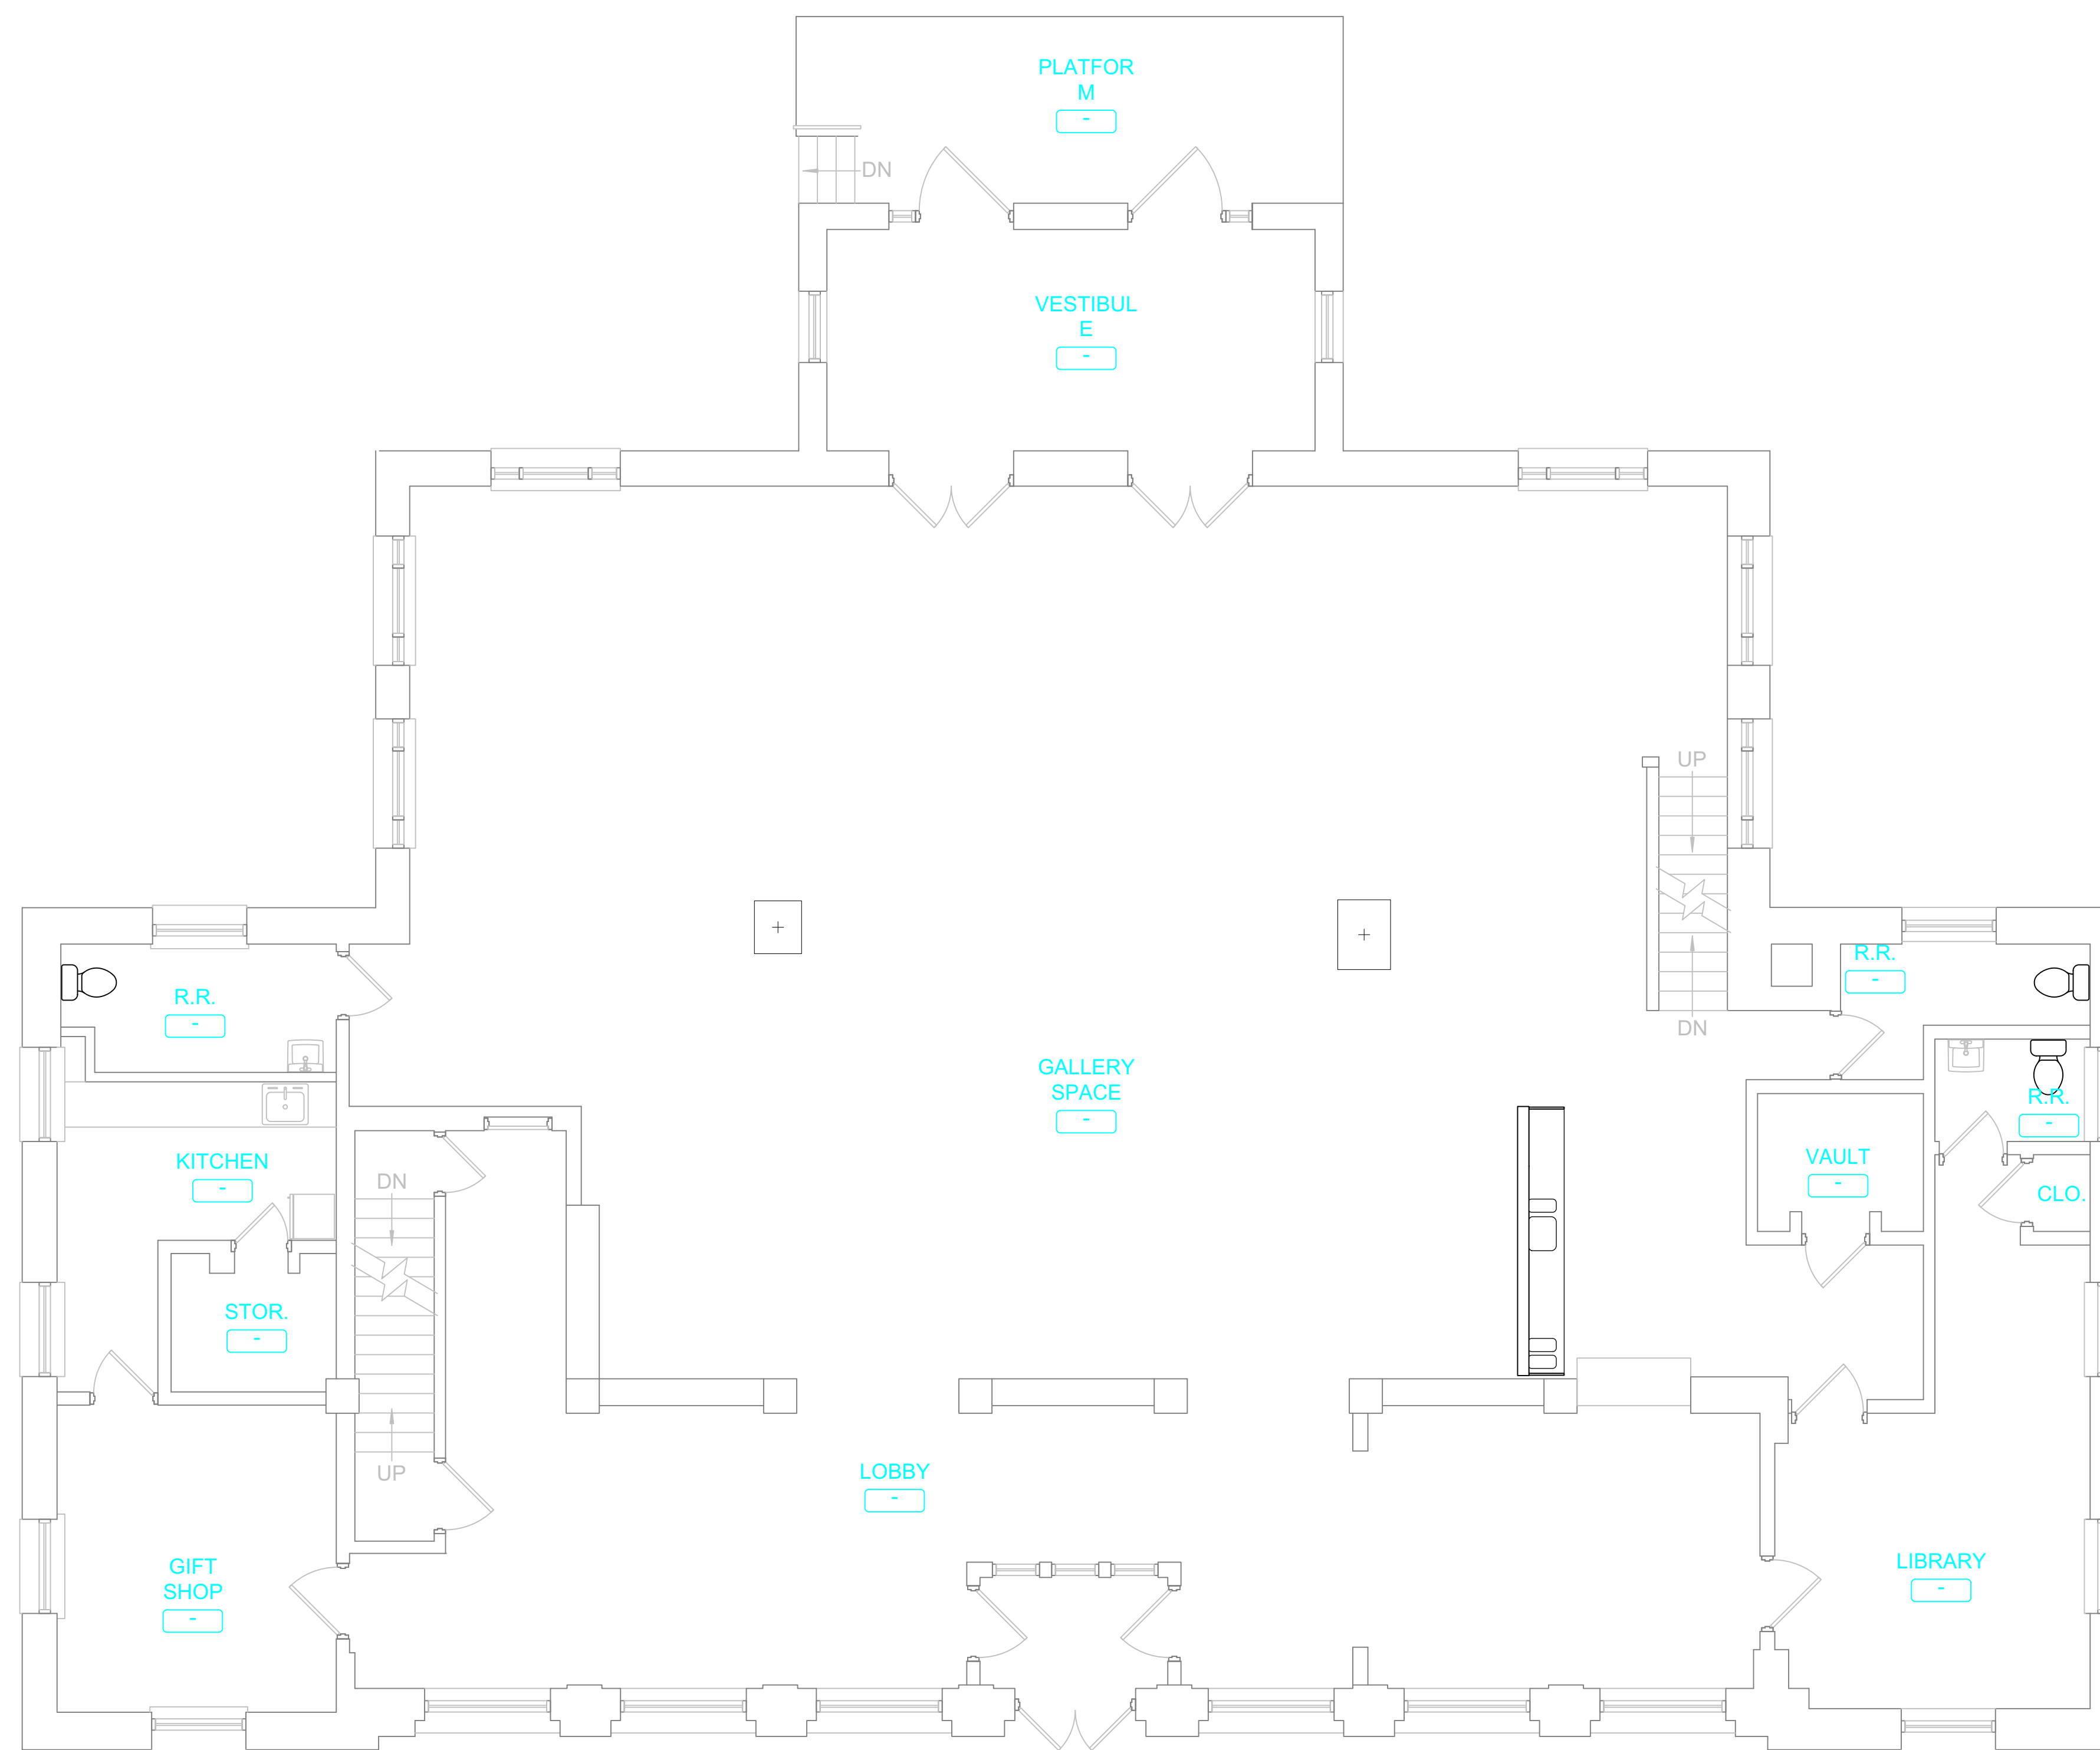

Revision #	Revision Notes

Revision Date      Revision Notes

Client: **Unbridled Productions**


Project Name: **The Post Office**

Sheet Title: **Post Office Clean**

Production Manager <b>A. Hoppe</b>	Project ID
Drawn By <b>A. Hoppe</b>	Scale 1:50
Submitted By <b>A. Hoppe</b>	Sheet No. <b>Sht-1</b>
Date 6/29/20	of
CAD File Name	<b>5</b>

1 Post Office  
Scale: 1:60

# The Post Office - Theater Seating

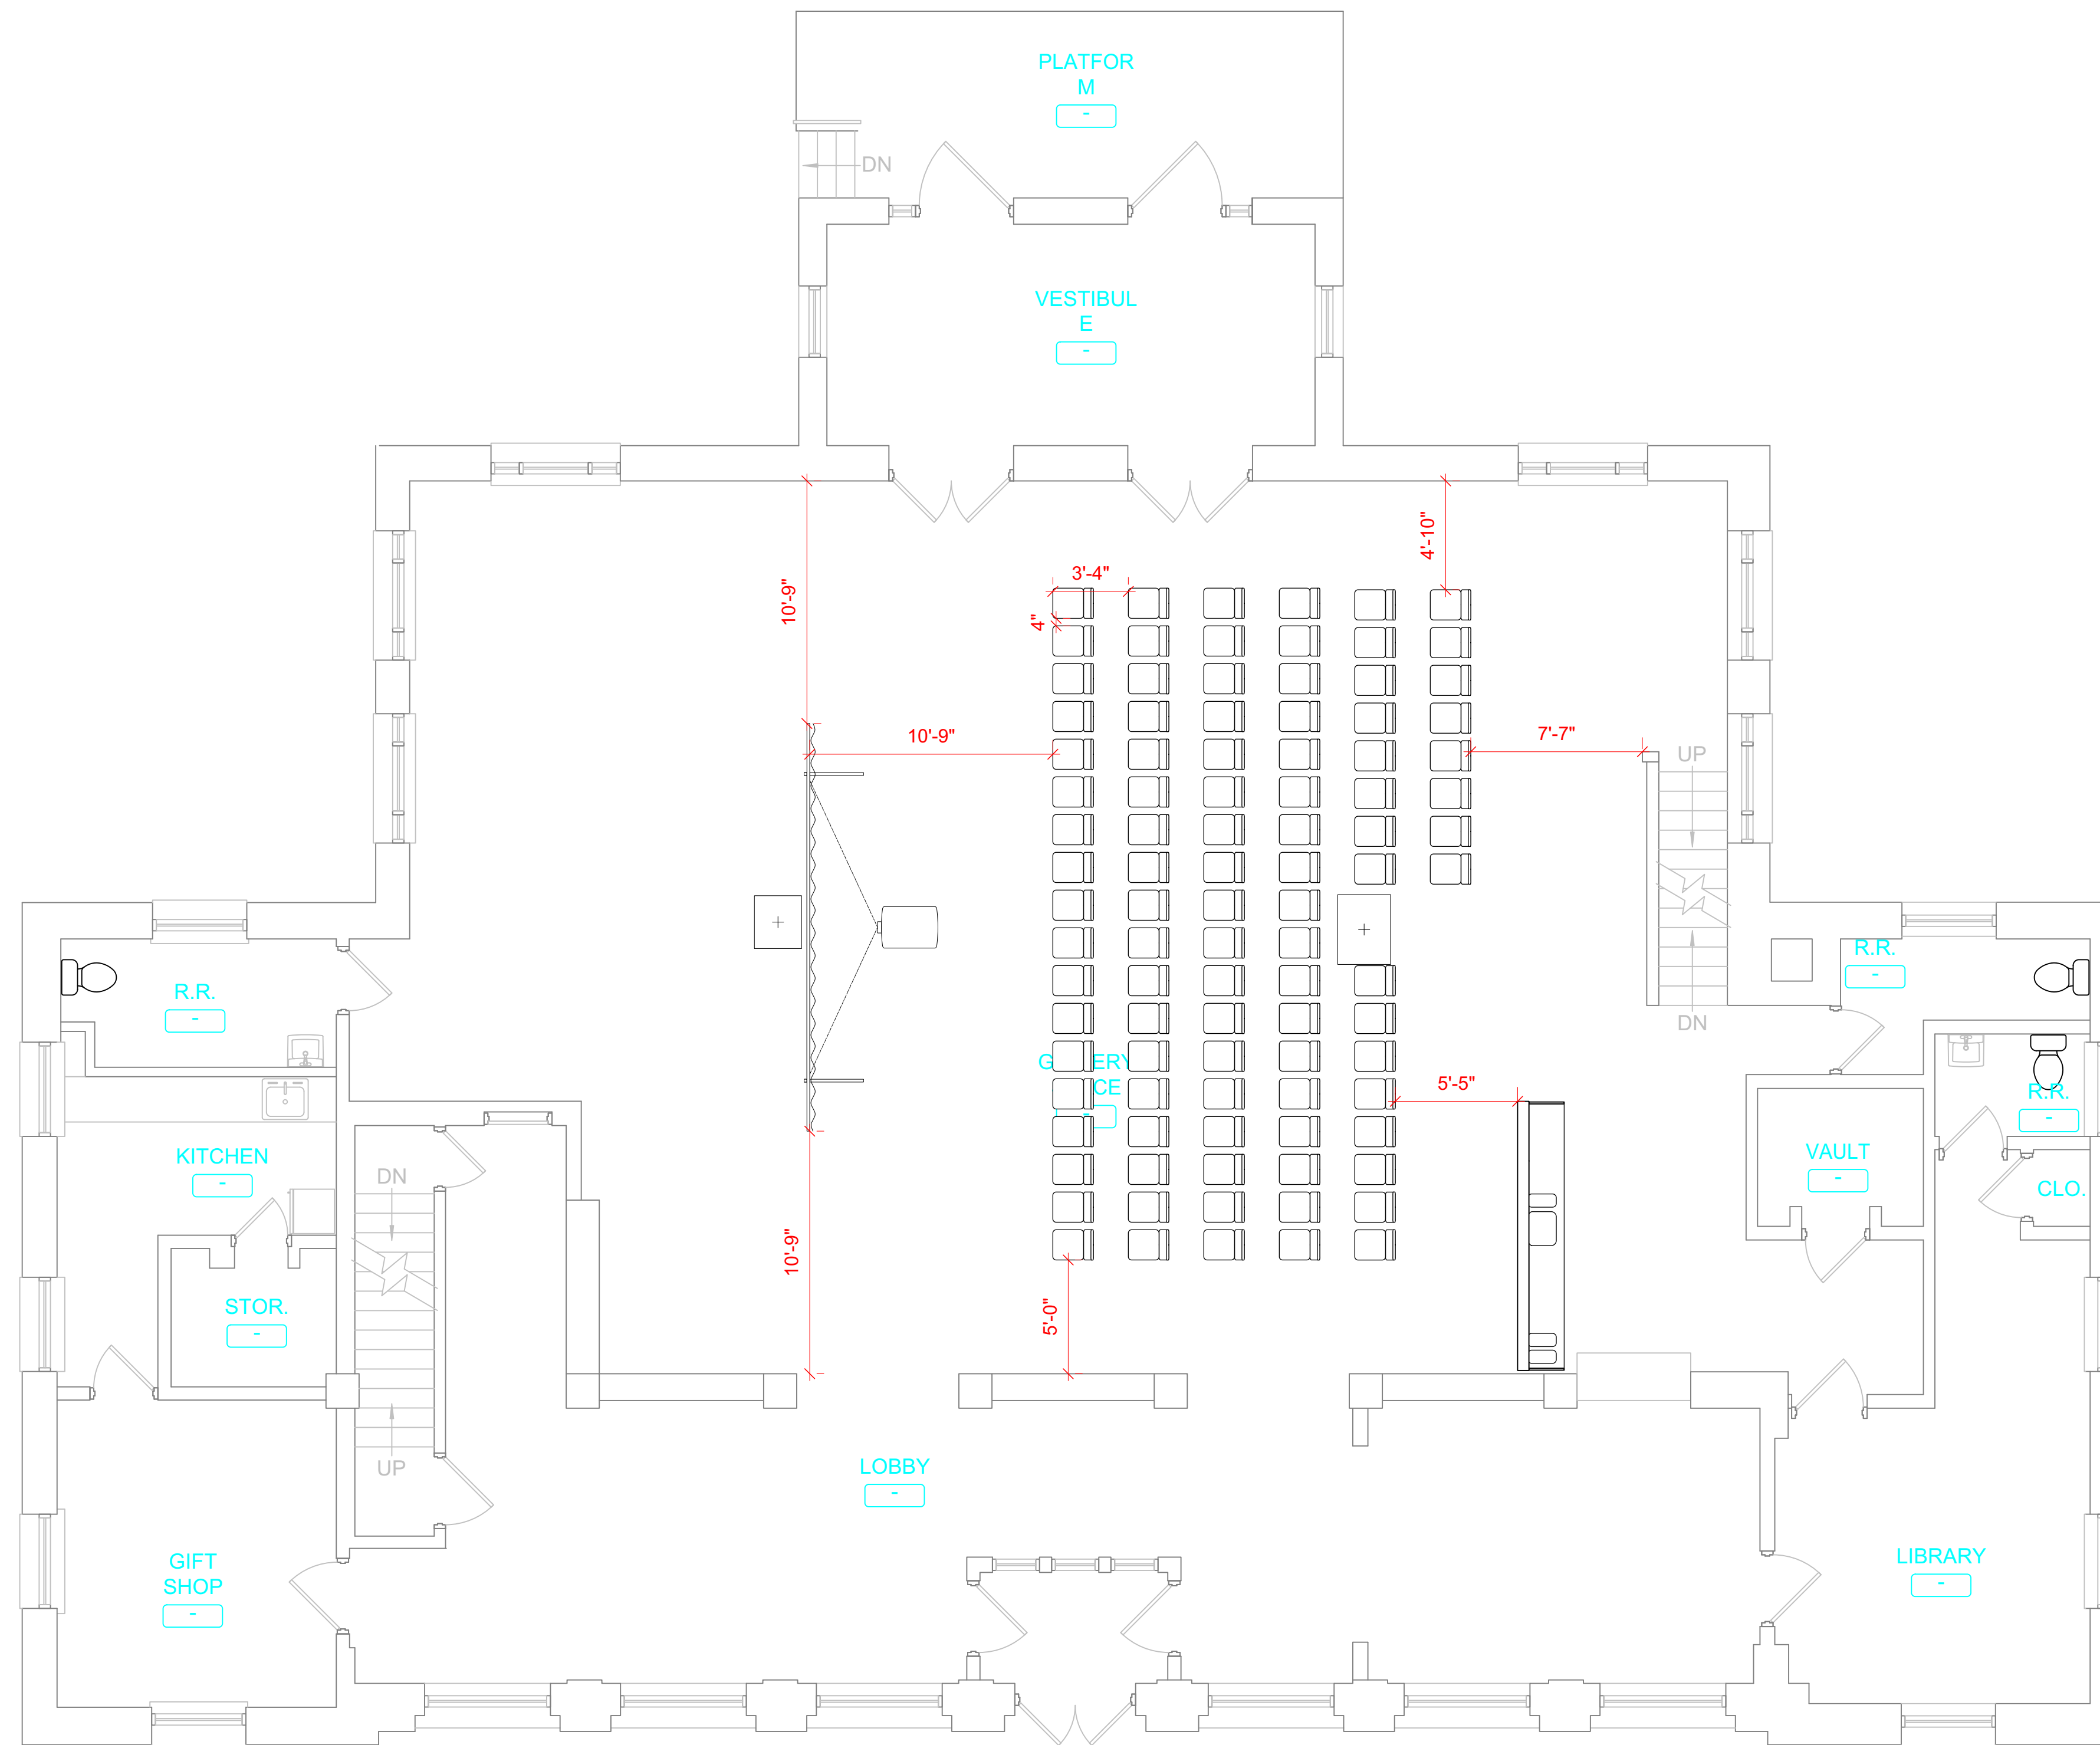

## Theater Seating For 96

1 Post Office  
Scale: 1:60



EST. THE 1931  
POST OFFICE  
AN UNBRIDLED COMMUNITY

Drawing Notes  
Post Office Theater  
Layout

Revision Date	Revision Notes

Client: Unbridled Productions


Project Name: The Post Office

Sheet Title: Post Office - Option 2

Production Manager A. Hoppe	Project ID
Drawn By A. Hoppe	Scale 1:50
Submitted By A. Hoppe	Sheet No. Sht-5
Date 6/29/20	of 5
CAD File Name	

THIS DOCUMENT CONTAINS CONFIDENTIAL AND PROPRIETARY INFORMATION THAT CANNOT BE REPRODUCED OR DIVULGED, IN WHOLE OR IN PART, WITHOUT WRITTEN AUTHORIZATION FROM UNBRIDLED PRODUCTIONS.

# The Post Office - Dinner Seating

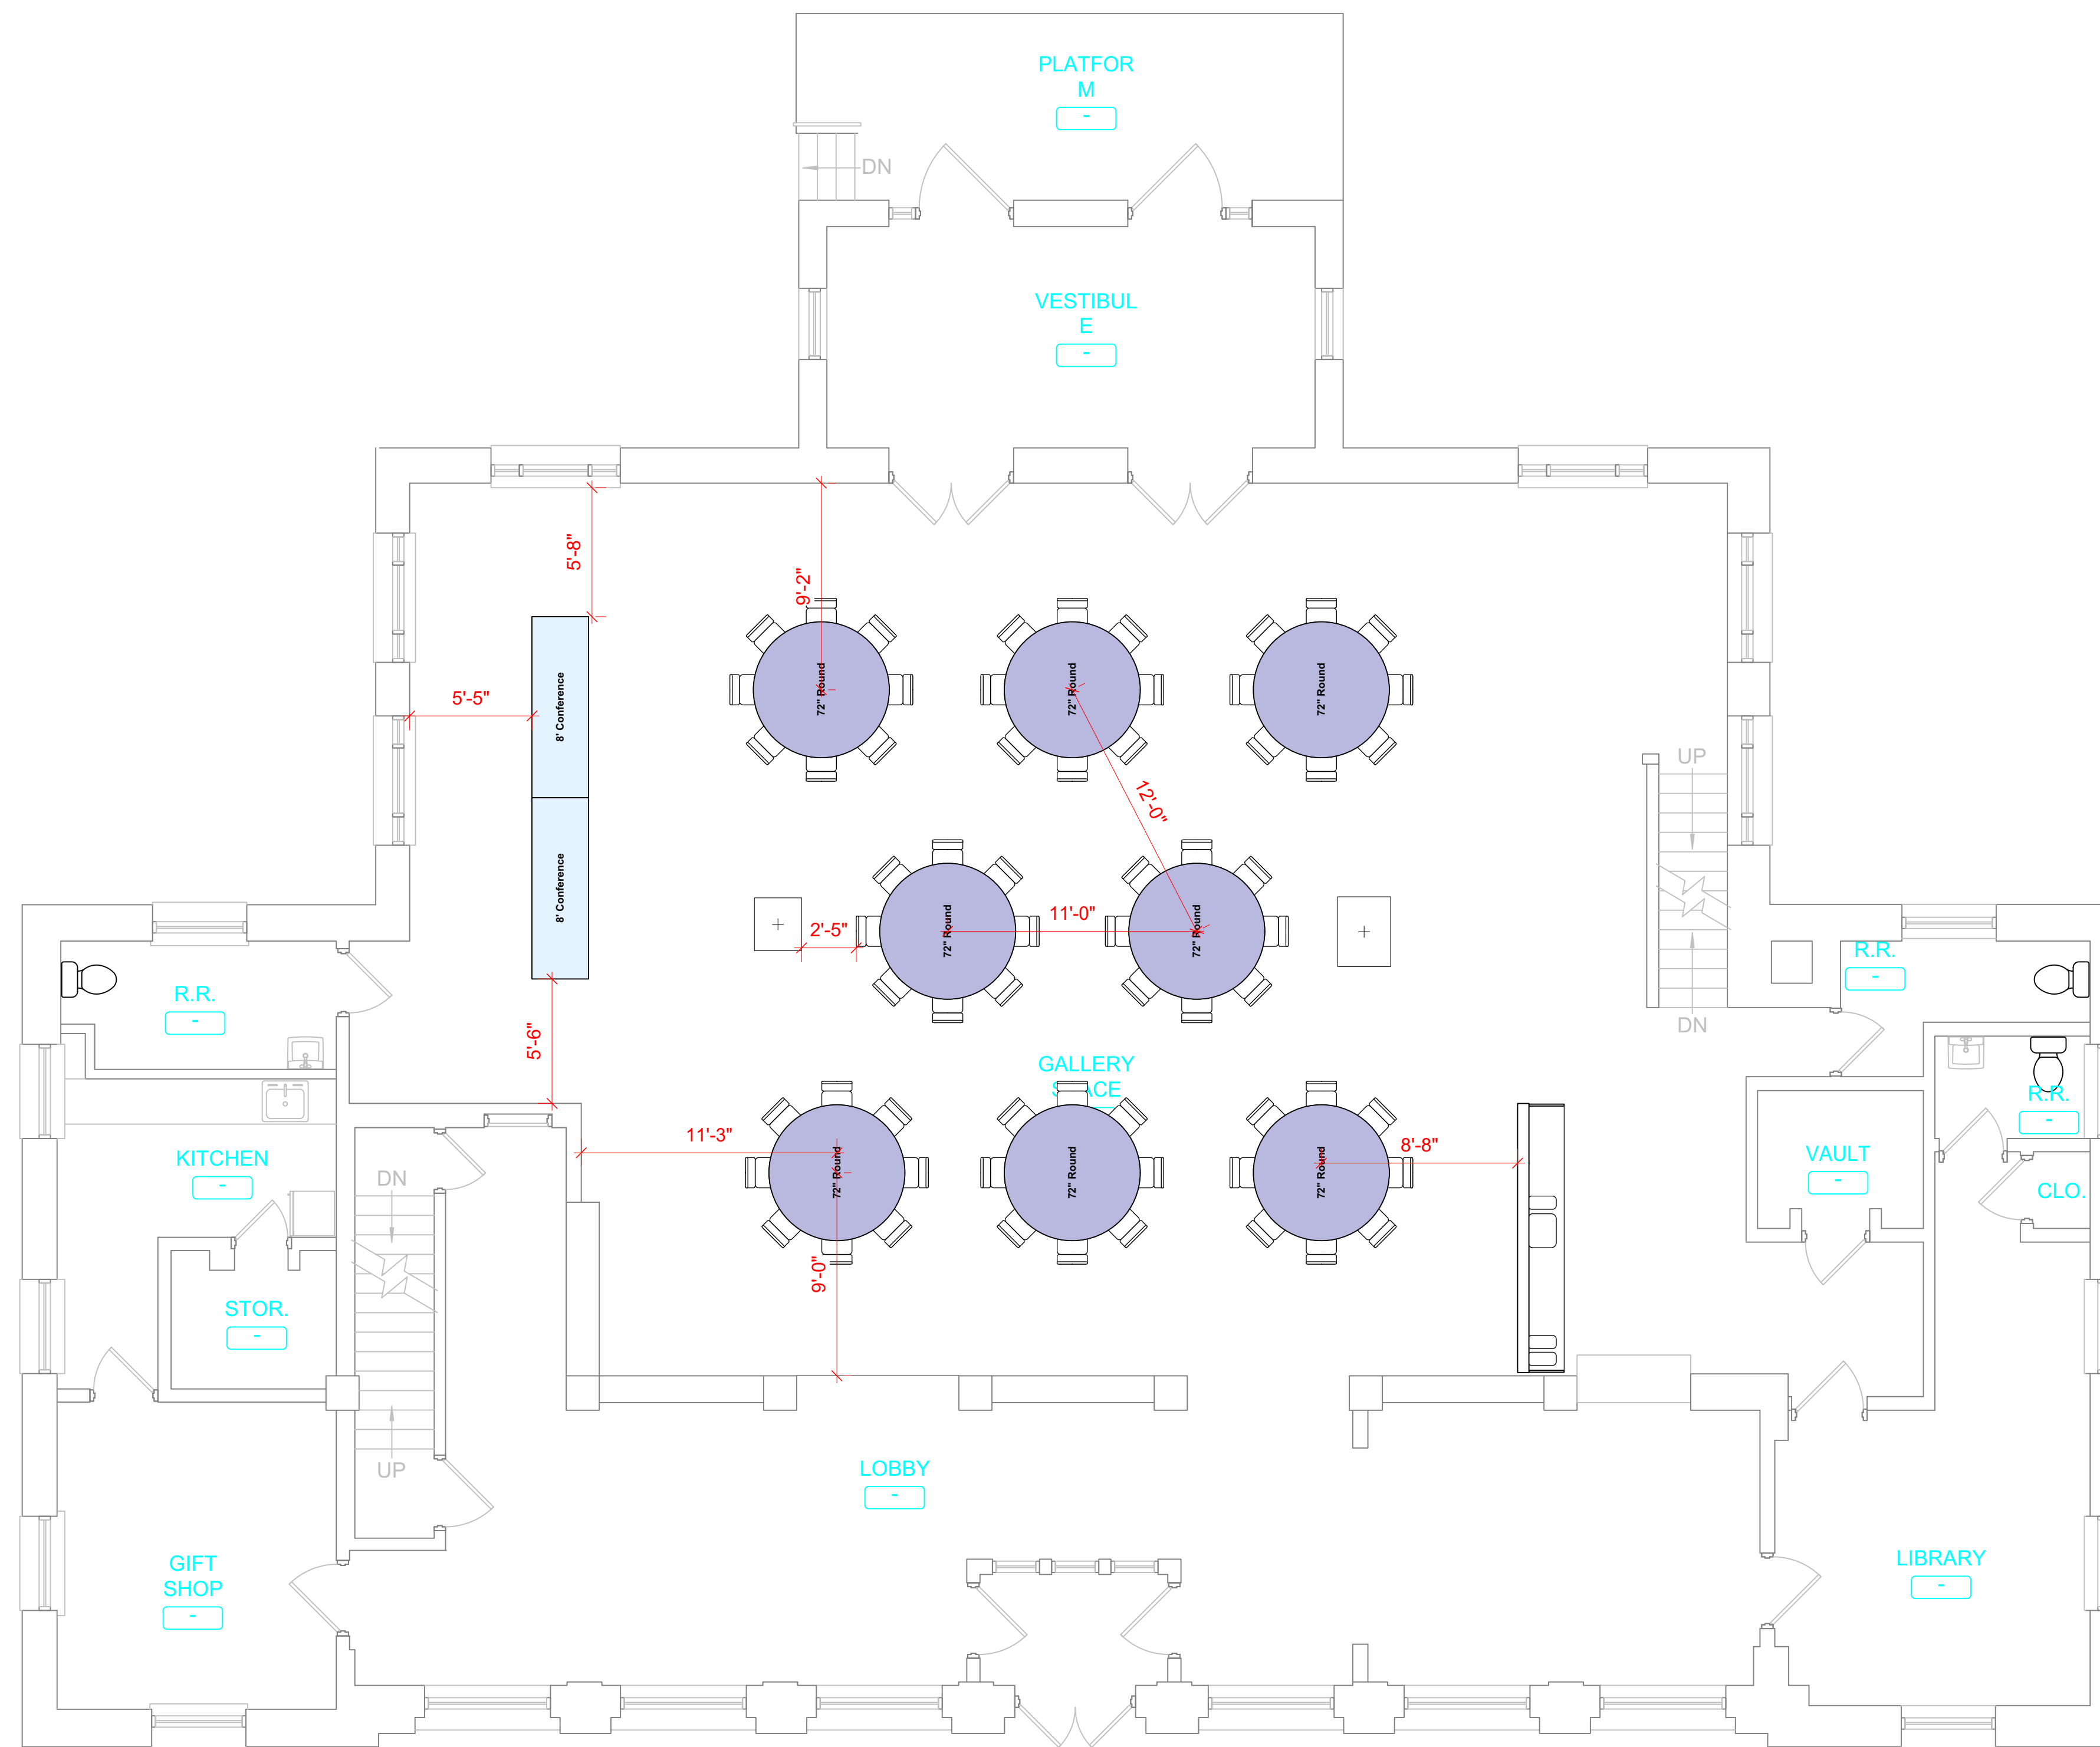

## Full Rounds Of 8 - Seating For 64

2 Post Office  
Scale: 1:60



EST. THE 1931  
POST OFFICE  
AN UNBRIDLED COMMUNITY

Drawing Notes  
Post Office Rounds  
Layout

Revision Date	Revision Notes

Revision Date      Revision Notes

Client: **Unbridled Productions**

Project Name: **The Post Office**

Sheet Title: **Post Office - Rounds**

Production Manager A. Hoppe	Project ID
Drawn By A. Hoppe	Scale 1:50
Submitted By A. Hoppe	Sheet No. Sht-6
Date 6/29/20	of 5
CAD File Name	

THIS DOCUMENT CONTAINS CONFIDENTIAL AND PROPRIETARY INFORMATION THAT CANNOT BE REPRODUCED OR DIVULGED, IN WHOLE OR IN PART, WITHOUT WRITTEN AUTHORIZATION FROM UNBRIDLED PRODUCTIONS.